


AMERICAN ACADEMY OF COSMETIC DENTISTRY ANNUAL MEETING

APRIL 23 - 25, 2020

ROSEN SHINGLE CREEK - GATLIN C - D - ORLANDO, FLORIDA

SUBJECT TO CHANGE PER FIRE MARSHAL APPROVAL

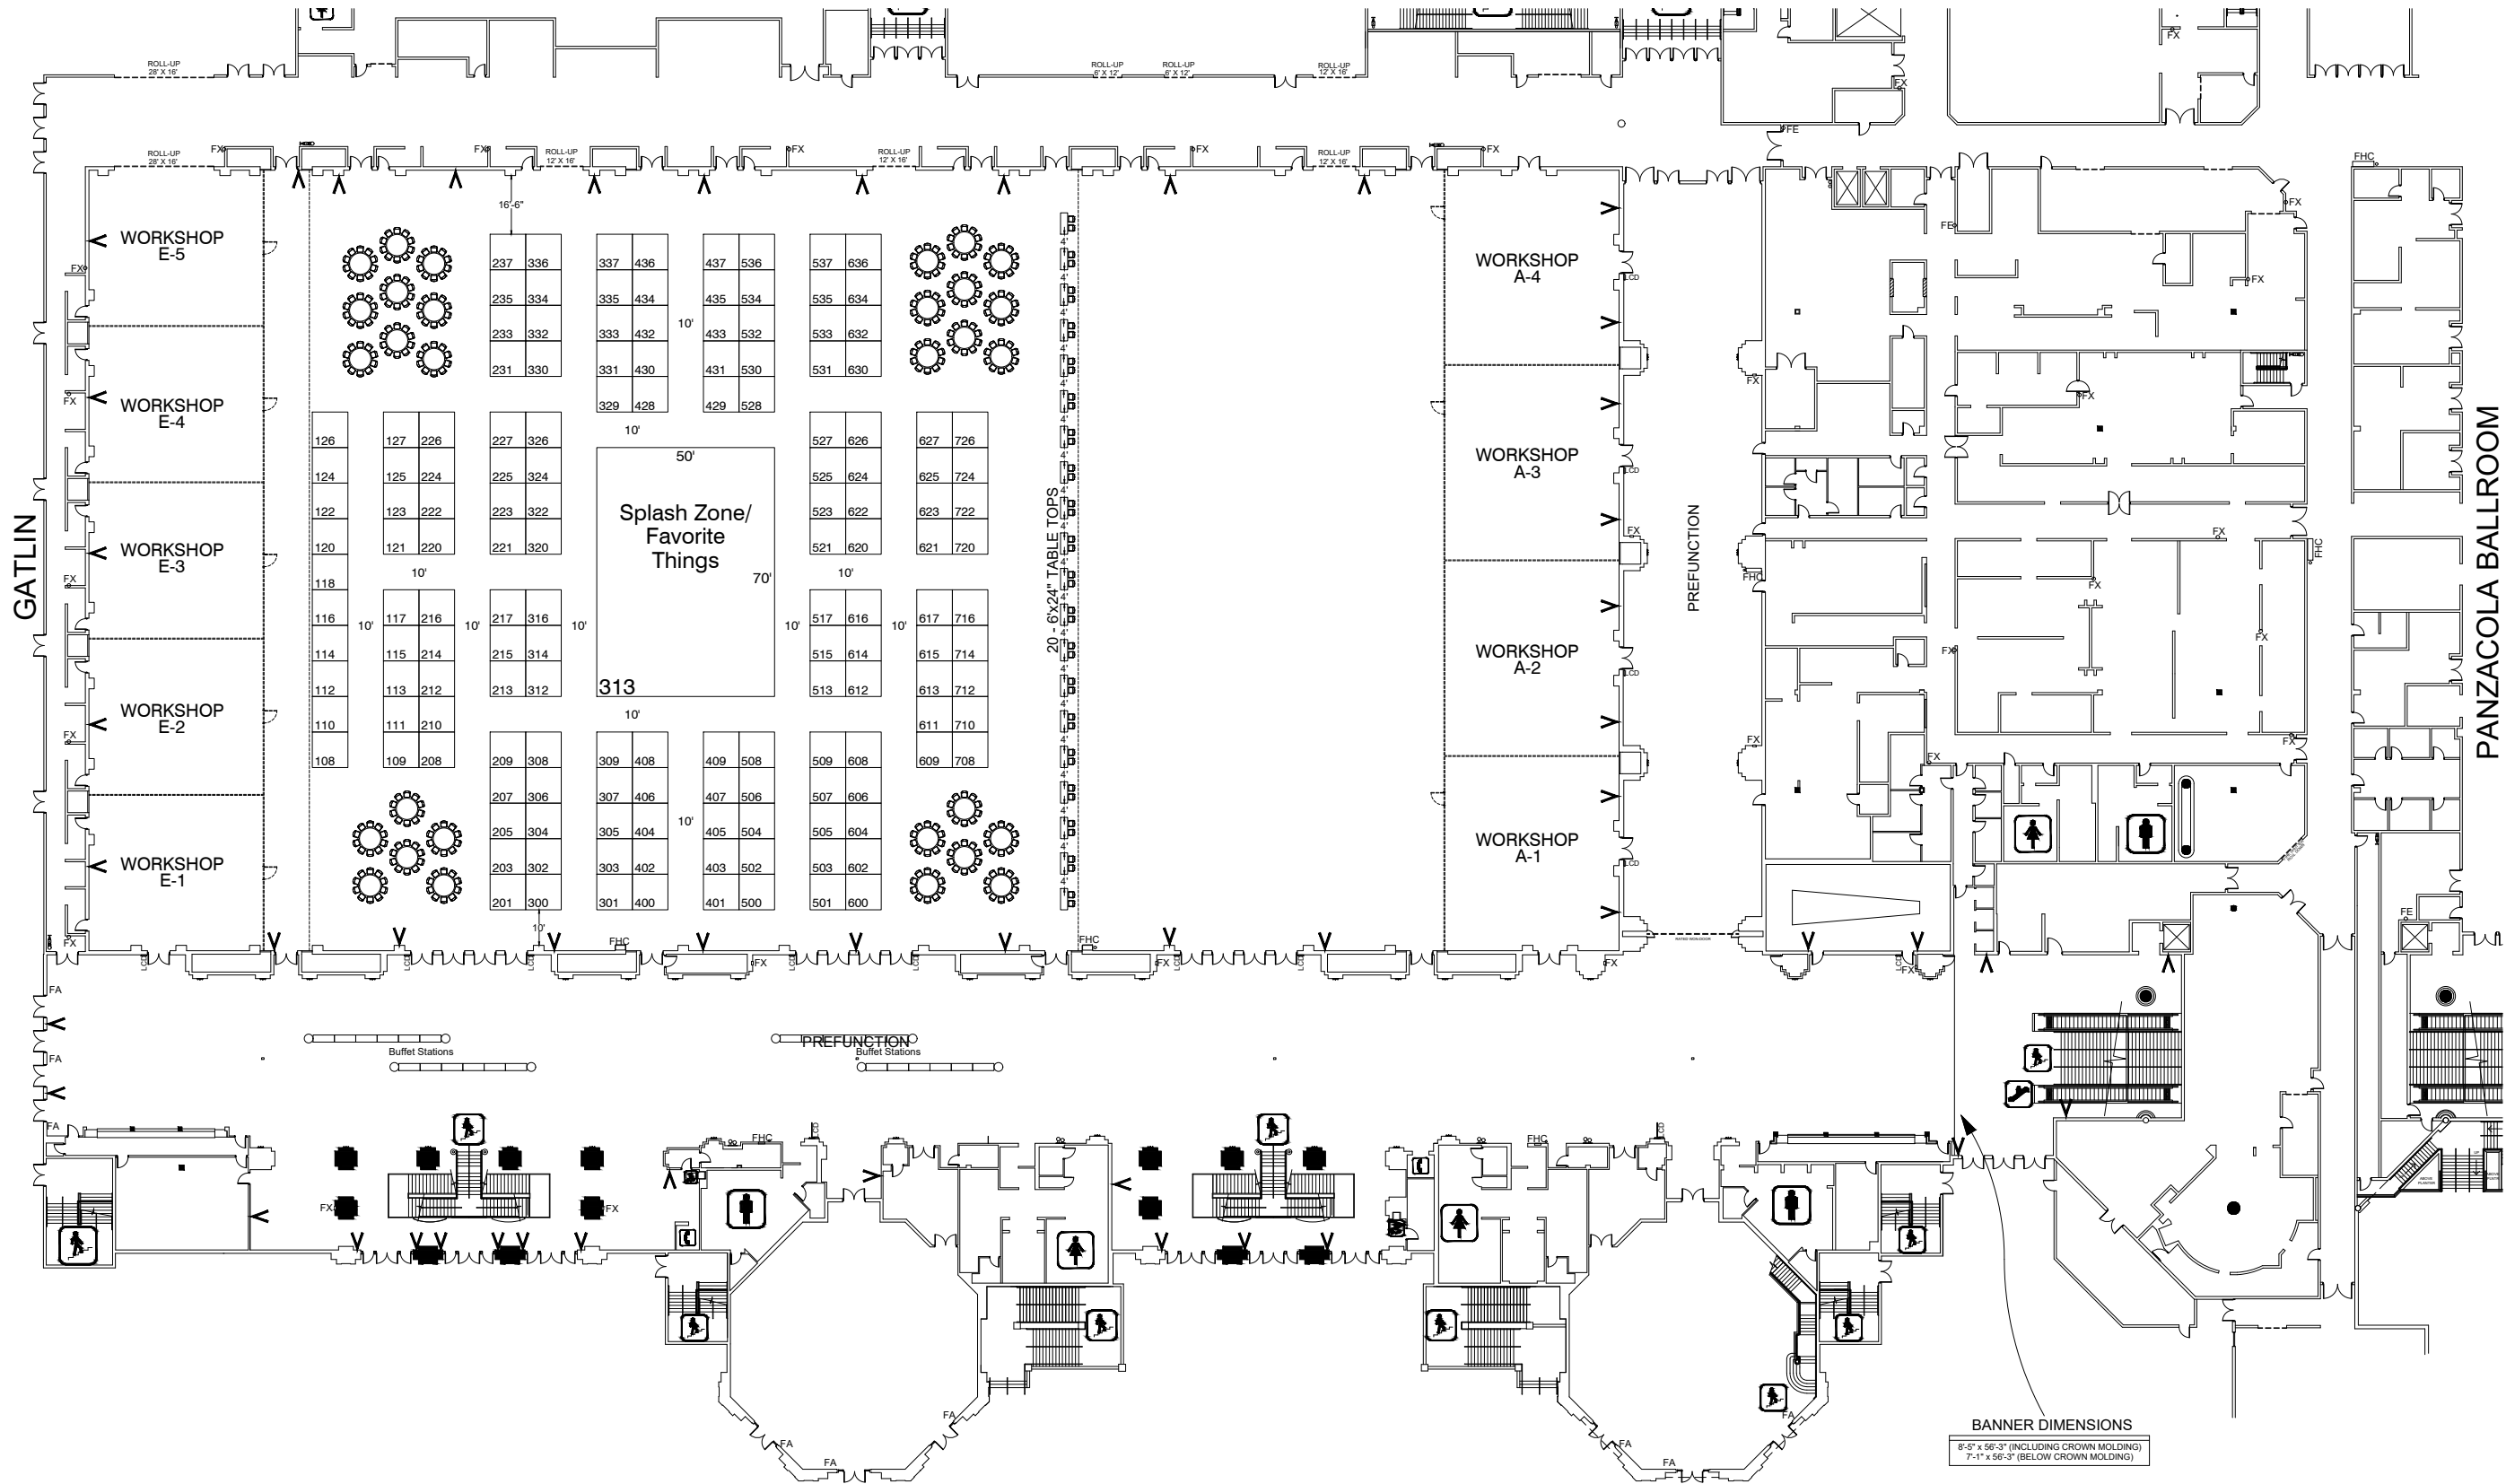

REVISION
Date: 7/2/2019
By: GLORIA HURTADO

BOOTH COUNT

Inventory as of 07/02/2019

Dimension	Size	Qty	SqFt
10'x10'	100	150	15,000
50'x70'	3,500	1	3,500
Totals:		151	18,500

30 - 72" TABLE TOPS OF TEN SEATING FOR 300

BLDG. LEGEND:

- ▼ = FIRE STROBE (12' HEIGHT INSIDE EXHIBIT HALLS) (6'-8" HEIGHT IN ALL OTHER AREAS)
- FA = FIRE ALARM
- FHC = FIRE HOSE CABINET
- FX = FIRE EXTINGUISHER

DRAWING INFO

Passport Line Item Number:
4788518
Facility:
ROSEN SHINGLE CREEK
Hall / Level:
GATLIN C - D
City & State:
ORLANDO, FLORIDA
Scale:
NTS
Job #:
PROPOSAL
AE: CARYN LEAVITT
Prod. AE: CARYN LEAVITT
Started: 7/2/2019
Started By: GLORIA HURTADO
Prod. Branch: ORLANDO, FLORIDA

FREEMAN

Disclaimer - Every effort has been made to ensure the accuracy of all information contained on this floor plan. However, no warranties, either expressed or implied, are made with respect to this floor plan. If the location of building columns, utilities or other architectural components of the facility is a consideration in the construction or usage of an exhibit, it is the sole responsibility of the exhibitor to physically inspect the facility to verify all dimension and locations.
© Copyright 2007, Freeman Co. All rights reserved.

Confidential and Proprietary - the information contained herein is the proprietary information of Freeman and by accessing the information, the recipient agrees to keep the information confidential and not disclose it to any third party without the prior consent of Freeman. Recipient also agrees to only use the information for its internal evaluation purposes and for no other purpose, without the prior consent of Freeman.

File Path: P:\Orlando\Branch\SERDC\Floor Plans\2020\04-Apr\Am Academy of Cosmetic Dentistry - Proposal\AACD 420.dwg | Tab Name: L4788518 FP

BANNER DIMENSIONS
8'-5" x 56'-3" (INCLUDING CROWN MOLDING)
7'-1" x 56'-3" (BELOW CROWN MOLDING)